


Steam Boiler and Hot Water System

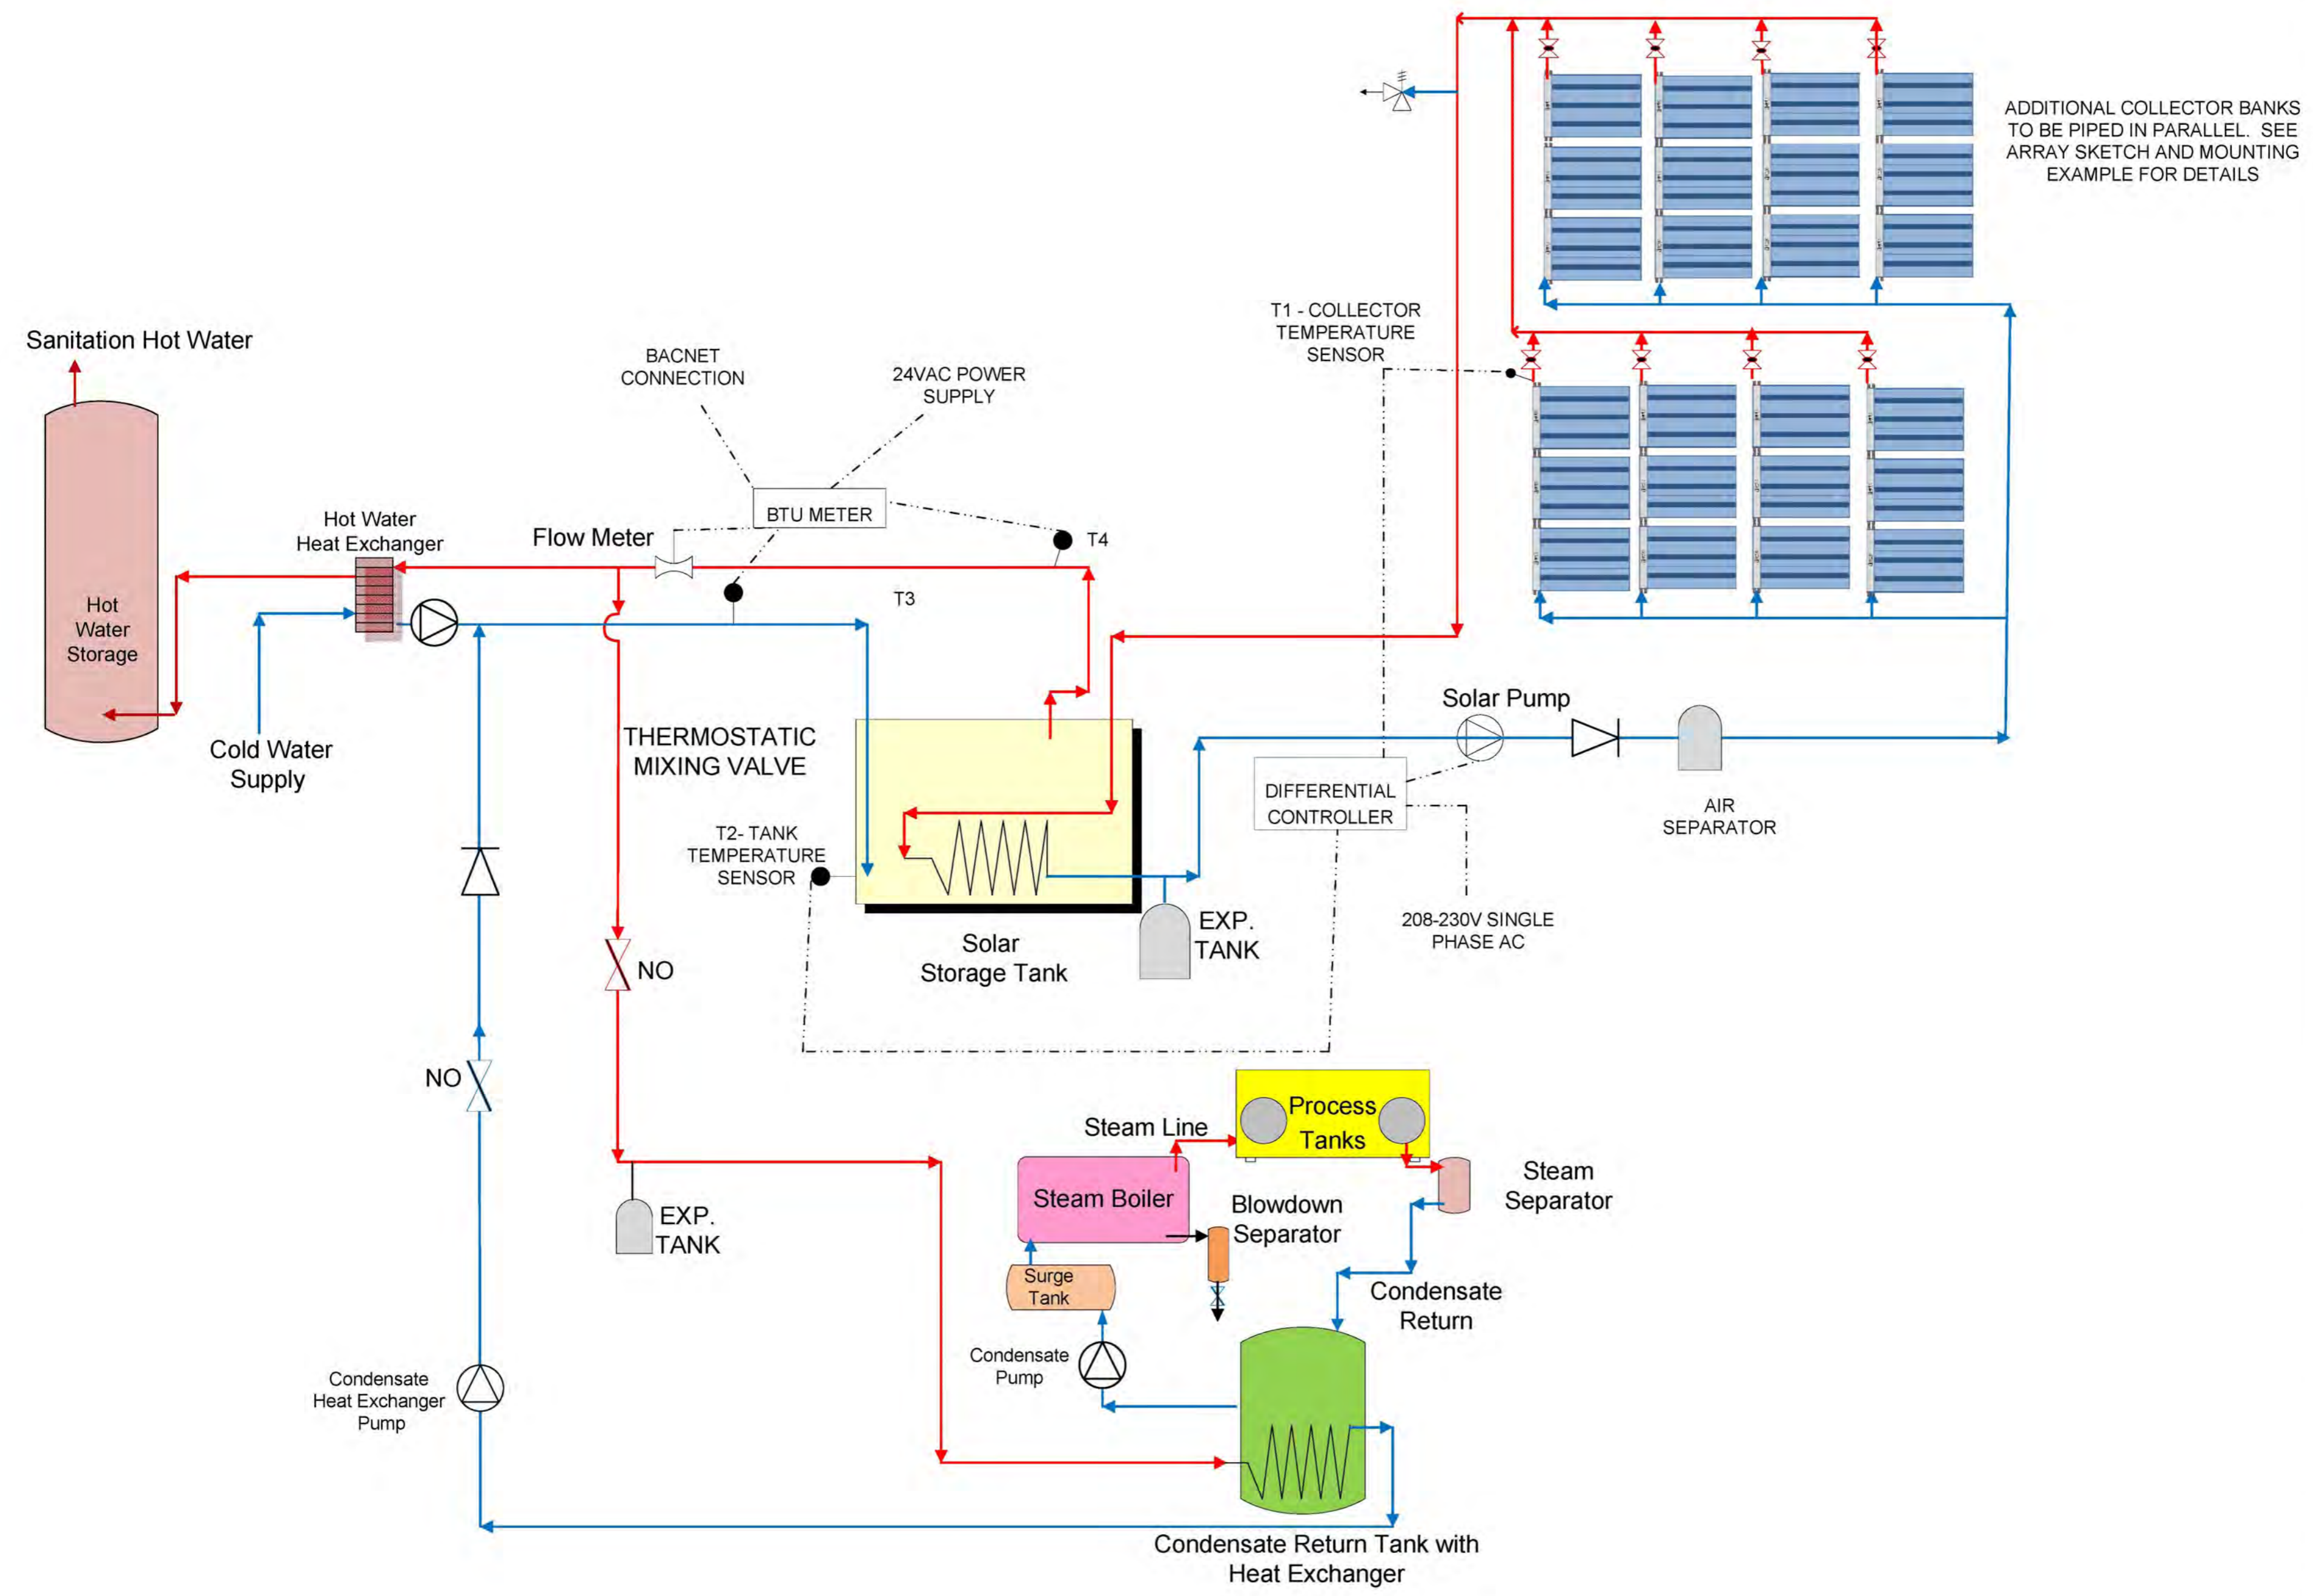

Scale: NTS

Revisions Issued	
Rev. Date:	
Description:	
Steam & Hot Water Flow	
06/01/2018	

Designed:	06/01/2018
Date:	
Drawn:	William Guiney
Date:	06/01/2018
Account Executive:	
Proj Dev Engineer:	
Perf Ass Engineer:	
Project Manager:	

CONTRACT NUMBER
[Insert #]
DRAWING NUMBER